



FACHADA FRONTAL

Esc.: 1/100

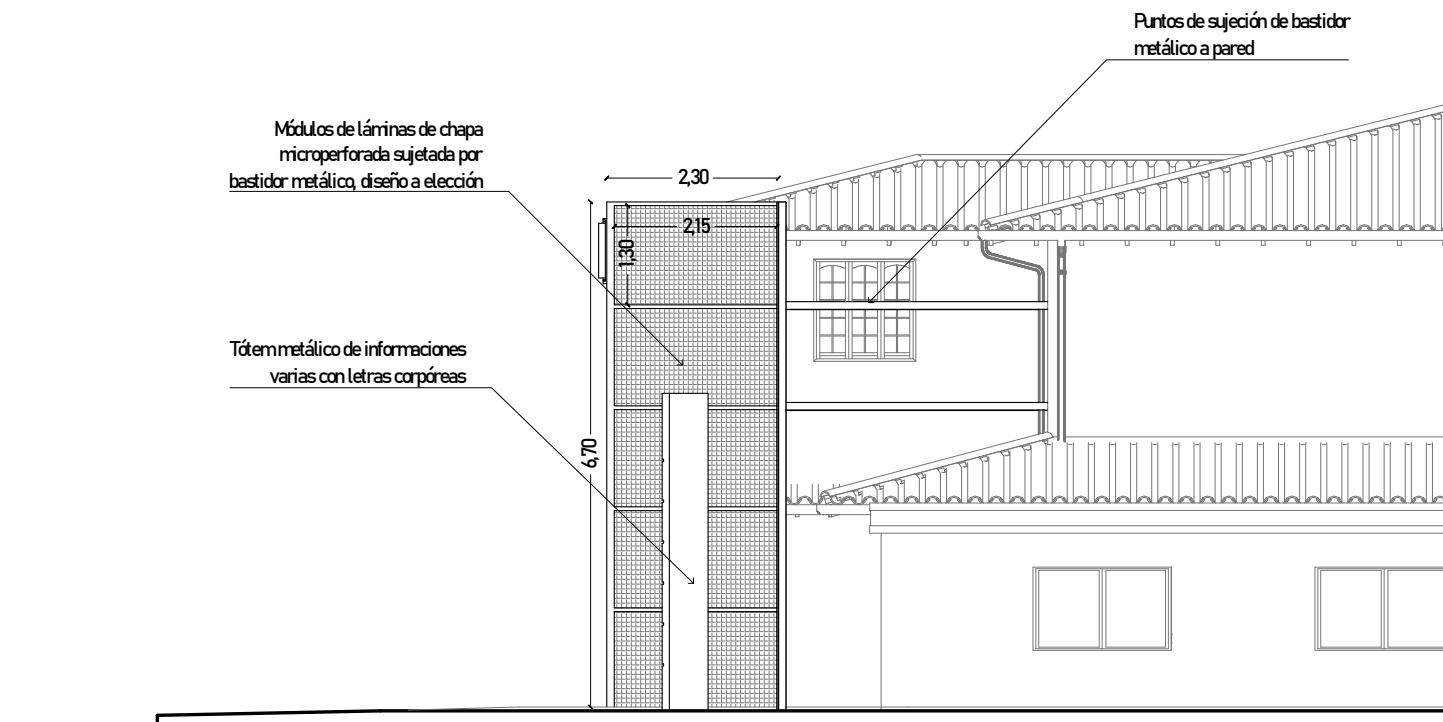


FACHADA LATERAL

Esc.: 1/100

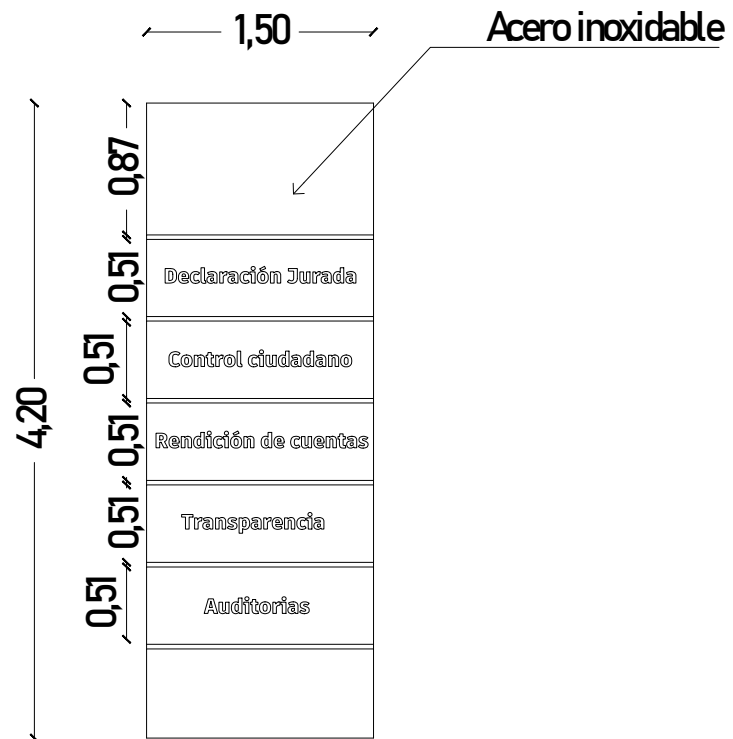

FACHADA

Esc.: 1/100

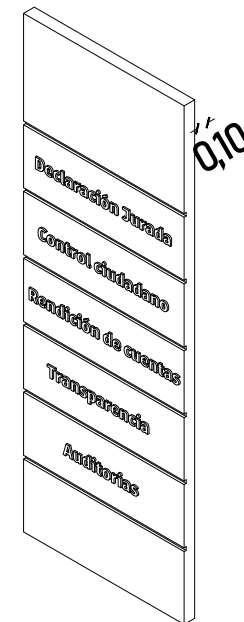

AXONOMETRÍA

Esc.: 1/100