



Fachada
Esc: 1 / 50

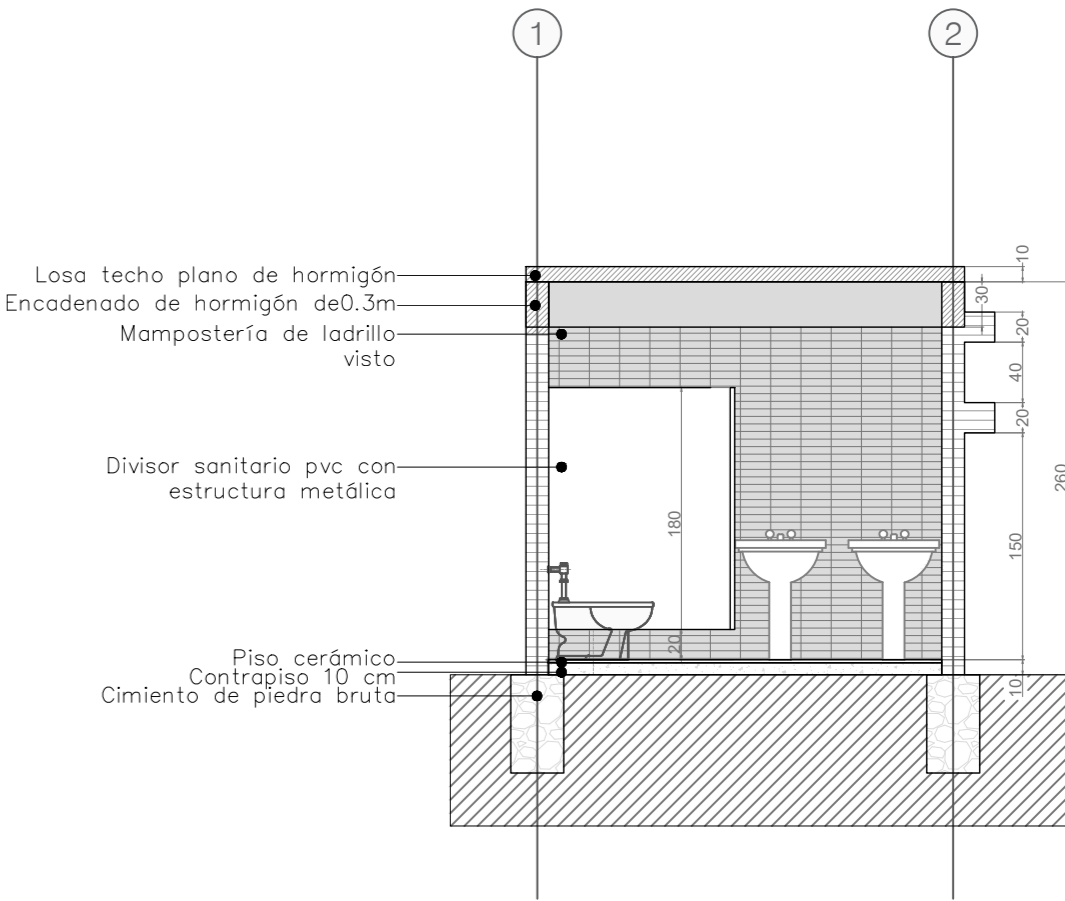

Sección A
Esc: 1 / 50

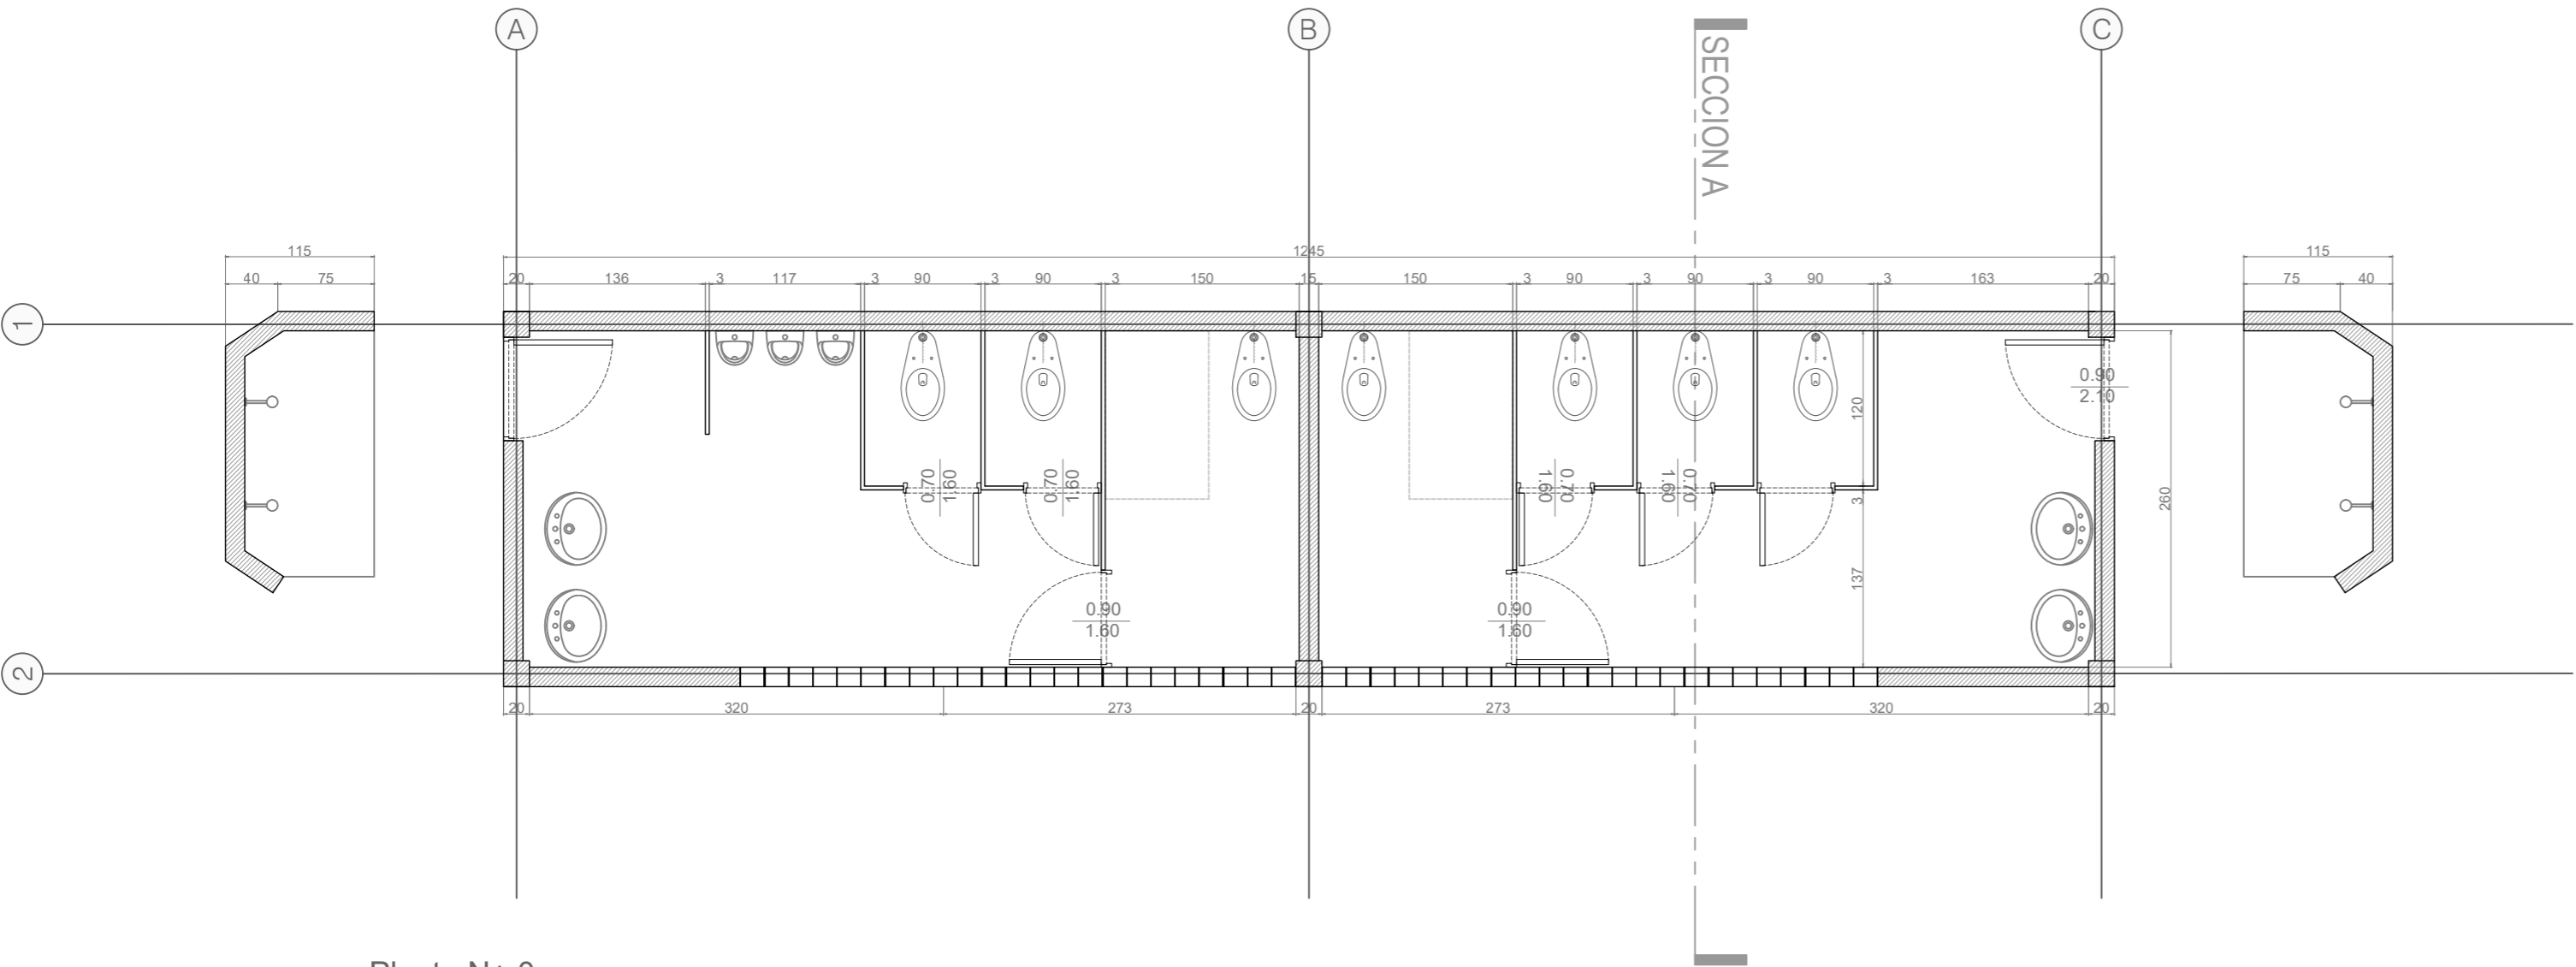

Planta N+ 0
Esc: 1 / 50