



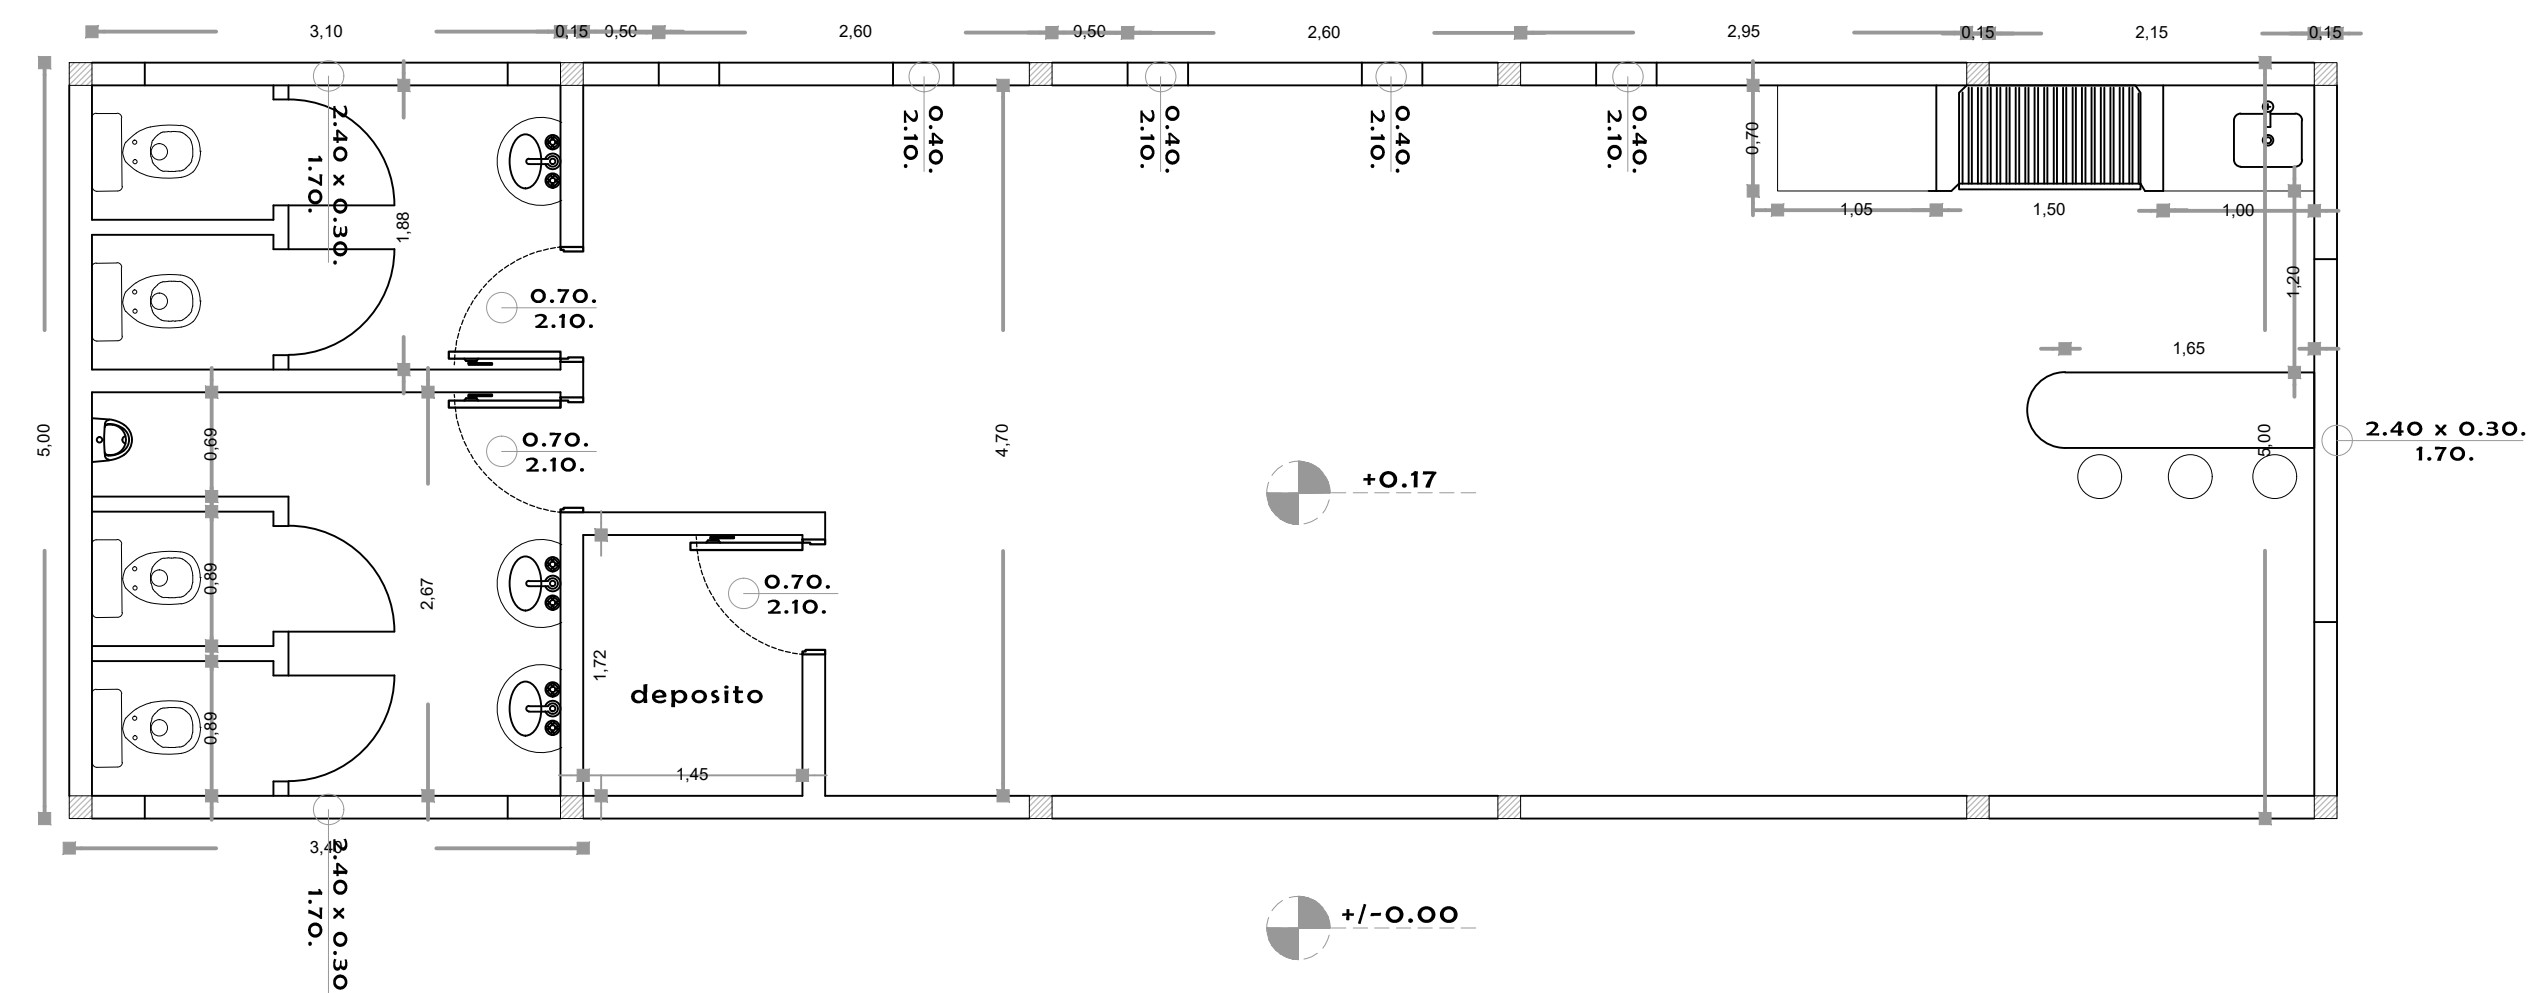

INTENDENCIA  
MUNICIPAL  
TAVAREREKUA

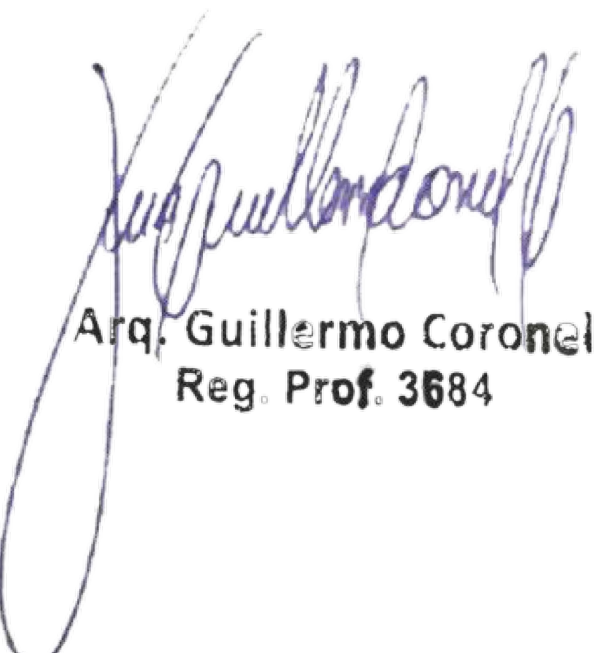

**PLANTA ARQUITECTONICA**  
**escala 1/50.**

  
Arq. Guillermo Coronel  
Reg. Prof. 3684