


# CORTE

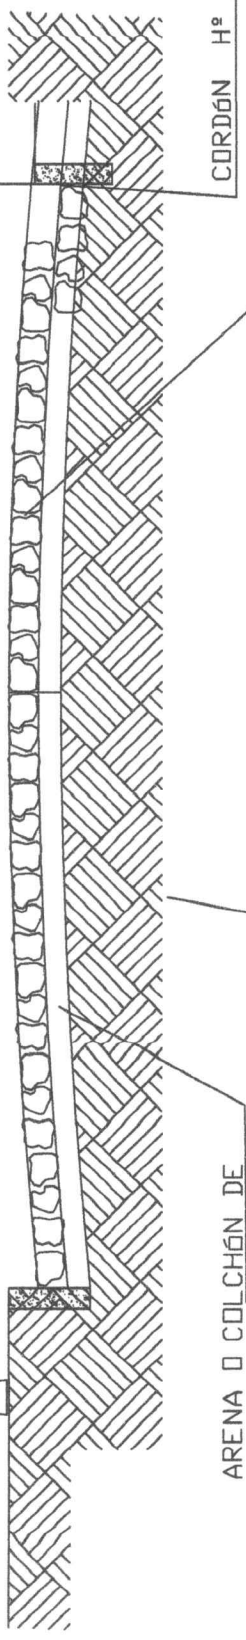

# CORTE

ESCALA: GRAFICA

PEND. 3%

BERNARDO ROBERTO MORAY S.  
ARQUITECTO  
REG. PROF. N° 1544  
RUC: 1238929-3  
TEL.: 0981 - 466551