


Technical drawing of a plant pot (Planta) showing top and side views.


Top View (Planta): A square pot with a side length of 0.40. The central planting area is a square with a side length of 0.28. The distance from the center to the edge is 0.06.

Side View (Corte): Shows the pot's profile. The height of the pot is 0.40. The pot is labeled "Planta" and "Planta prefabricada de Hormigón, con terminación de pintura al agua color cerámica". The soil is labeled "Relleno de tierra con mezcla de abono". The plant is labeled "Vegetación de arbustos de mediana altura con flores (coco fénix)".


DETALLE
PLANTERA PREFABRICADA DE HORMIGÓN
esc.....1/25

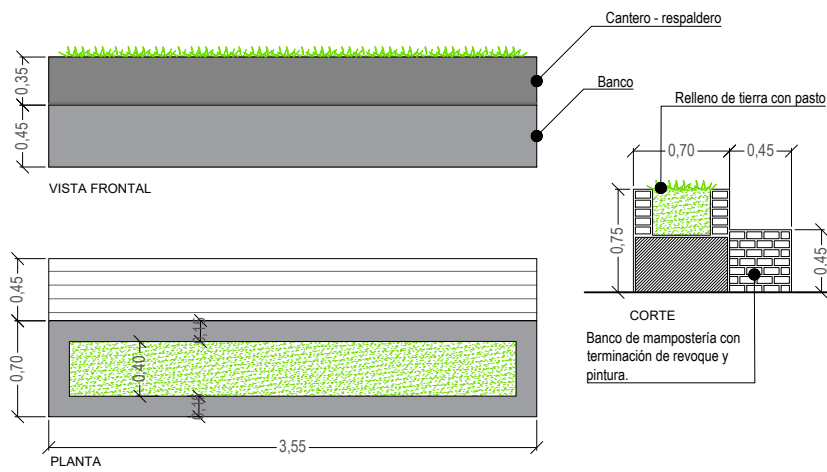

DETALLE CANTEROS CON BANCOS
esc..... 1/50

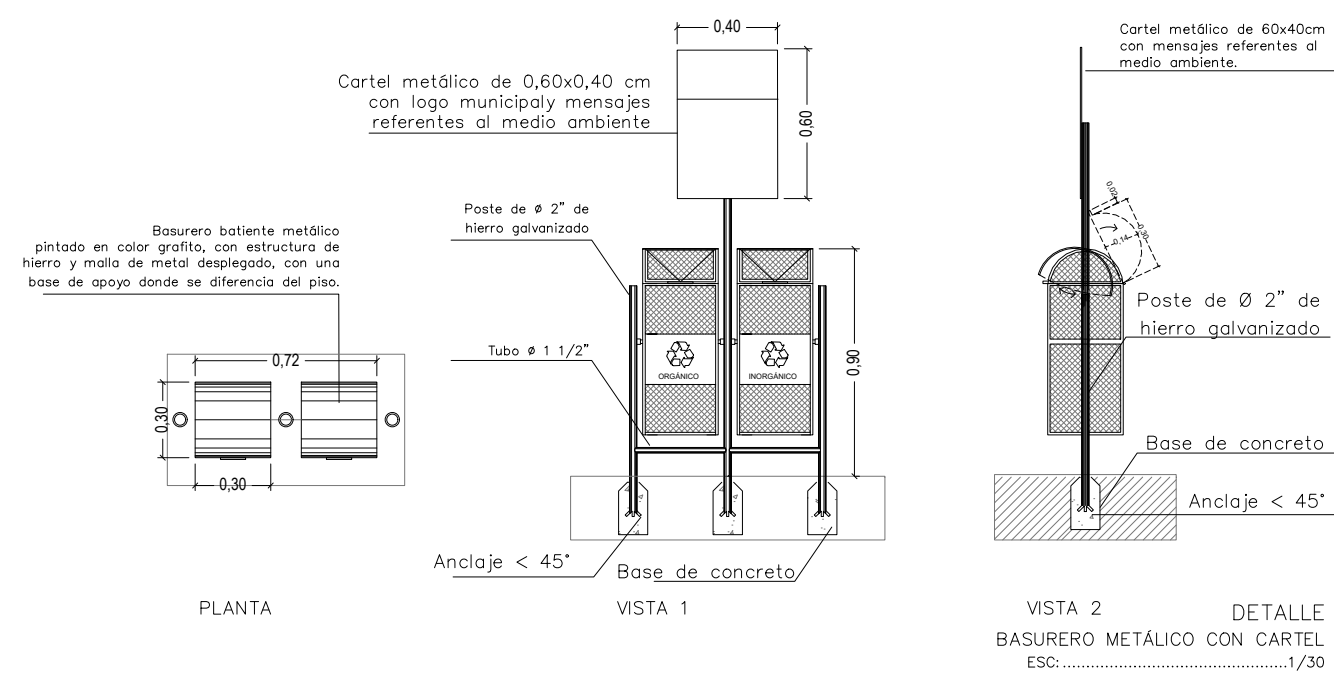

VISTA 2 DETALLE
BASURERO METÁLICO CON CARTEL
ESC:1/30

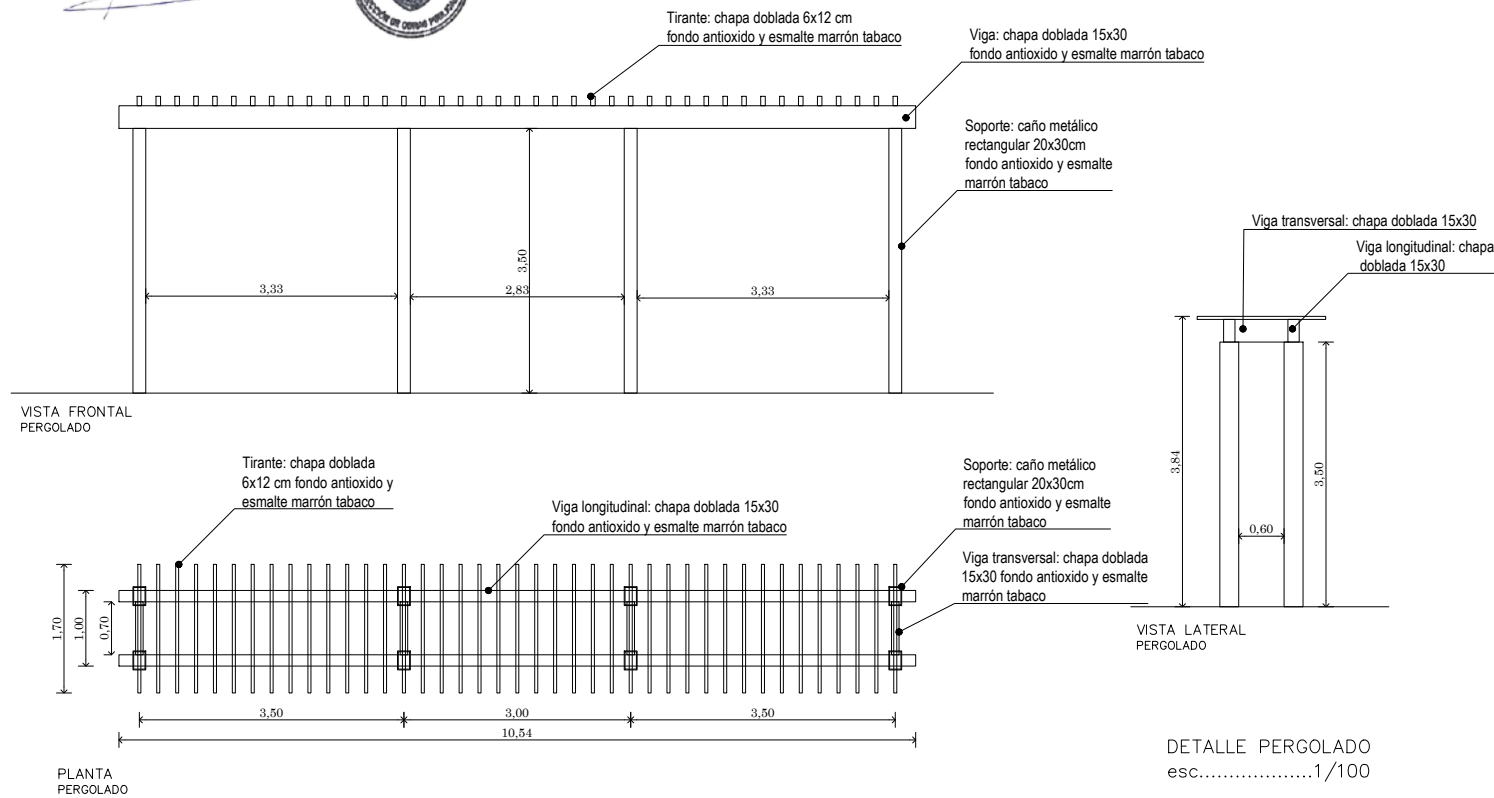

DETALLE PERGOLADO
esc.....1/100

UBICACIÓN:	
PROPIETARIO:	
DOMICILIO:	
PROFESIONAL:	PATENTE N°:
DOMICILIO:	
SUPERFICIE DEL TERRENO:	
SUPERFICIE A CONSTRUIR:	
CTA. CTE. CTRAL.:	

.....
PROFESIONAL

LÁMINA