
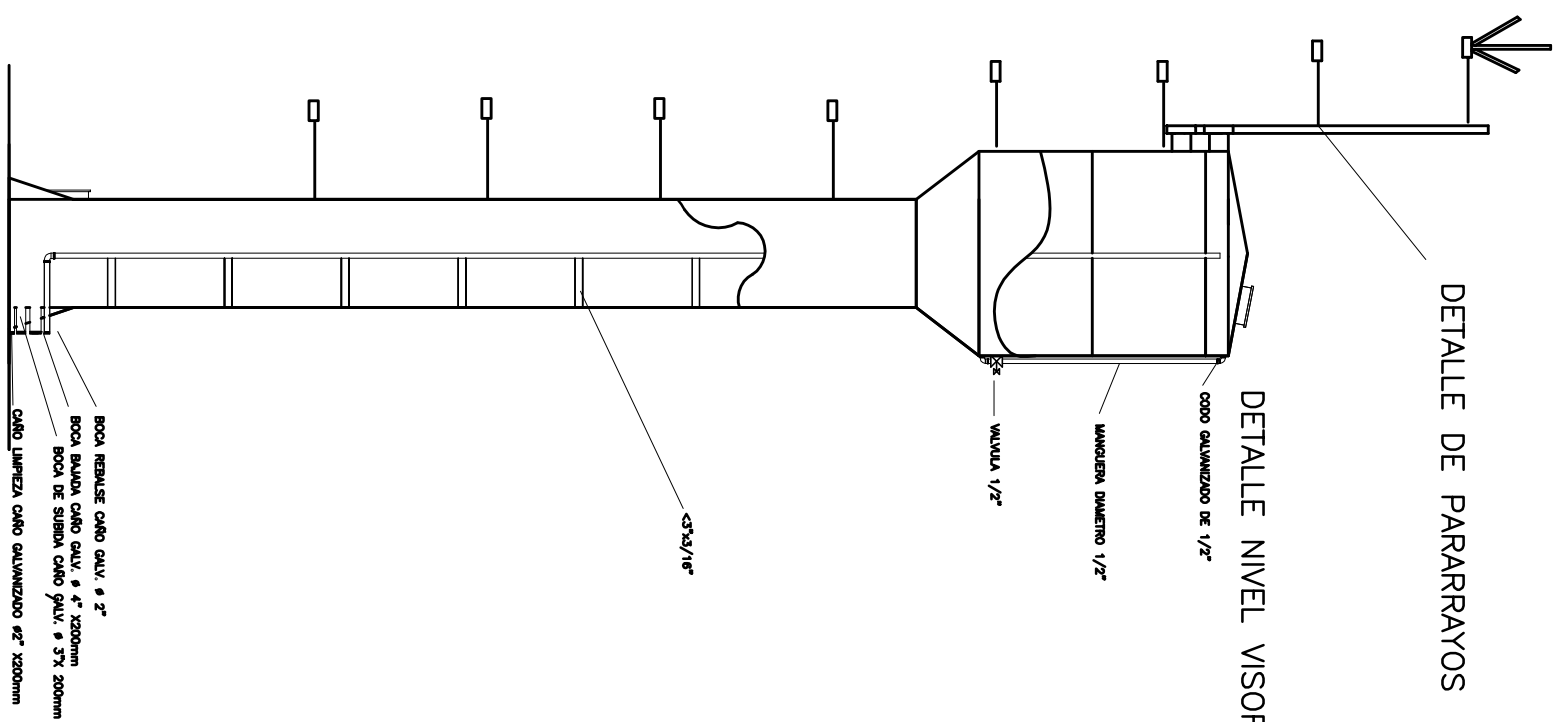
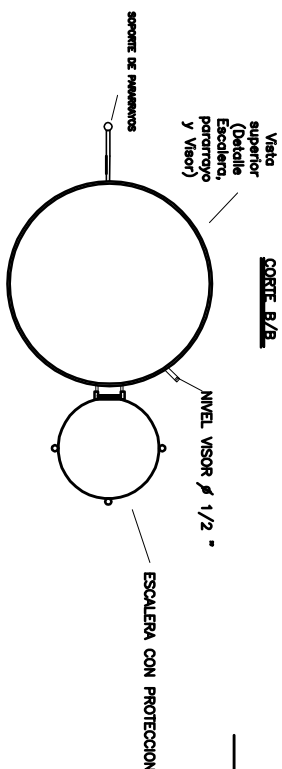


A diagram of a circular structure, possibly a cross-section of a vessel. It features three numbered points: 1 is at the top center, 2 is at the top left, and 3 is at the bottom right. A vertical line labeled 'MSTAA' passes through the center. Below the circle, the text 'D = 1800' and '4000' are visible.

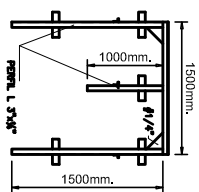

CORTE A-A

250mm, 1500mm, 1000mm, 250mm, 1500mm.

PERFIL L 3"x1/4"
ACCESORIOS

BISAGRA # 5/16"

BILONES DE ANCLAJE 24 UNID. # 3/4"x 2"

SOPORTE DE PERNOS

OSB: EL CONTRATISTA DEBERÍA PRESENTAR EL DETALLE DE LA ESTRUCTURA SOPORTE. EL CONTRATISTA ES RESPONSABLE DE LAS MEDIDAS Y ESPESORES DE LA ESTRUCTURA QUE HACEN AL TANCAR

"CONSTRUCCION DE TANQUE METALICO DE 30 m³ EN EL ASENTAMIENTO MBOCAY POTY"

TANQUE METALICO DE 30 m³
E s c : 1 : 50